


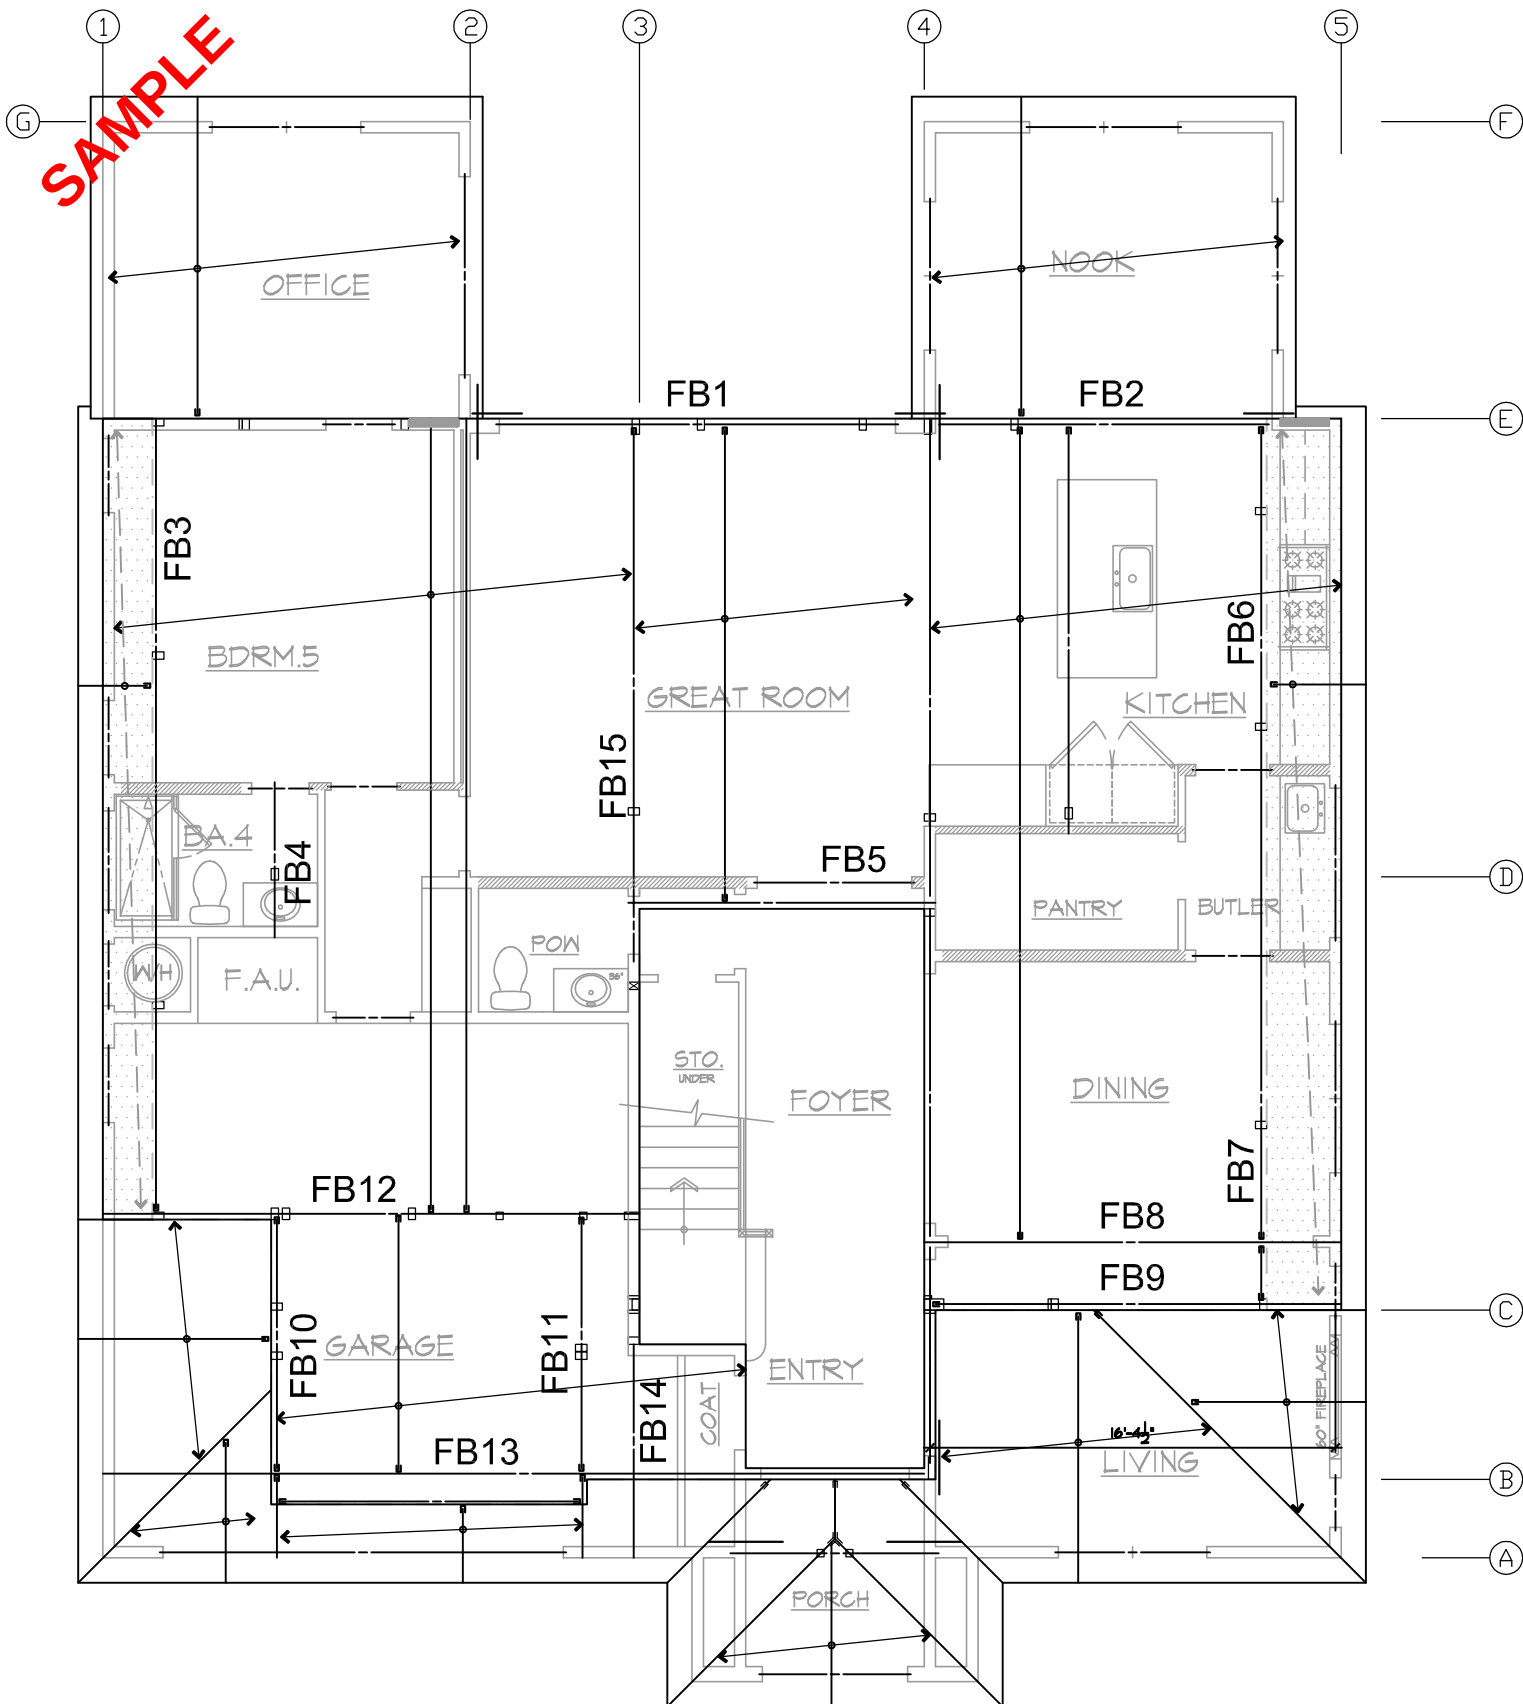

FLOOR BEAM KEY PLAN